


OWNERSHIPS				ALL AREAS ARE SHOWN IN SQUARE FEET UNLESS OTHERWISE NOTED.		
PARCEL NO.	NAME	TOTAL AREA	R/W	LT. REMAINDER RT.	EASMT	
5 -07001	UNITED STATES FOREST SERVICE	UNDETERMINED	3.29 AC.			
-						
-						
-						
-						

ALL PLANS ARE SUBJECT TO CHANGE. OWNERSHIP SHOULD BE VERIFIED. PROPOSED PROPERTY RIGHTS SHOWN MAY NOT HAVE BEEN ACQUIRED. ENCUMBRANCES MAY OR MAY NOT BE SHOWN. PARTIES SEEKING CURRENT PLAN INFORMATION SHOULD CONSULT THE DEPARTMENT OF TRANSPORTATION HEADQUARTERS RIGHT OF WAY PLANS OFFICE FOR THE OFFICIAL PLAN ON FILE. FOR ENCUMBRANCE INFORMATION CONSULT THE DEPARTMENT OF TRANSPORTATION HEADQUARTERS REAL ESTATE SERVICES OFFICE.

FOR R/W WESTERLY SEE SR 12, RIMROCK - WEST, SHEET 3 OF 3 SHEETS, APPROVED SEPTEMBER 8, 1936

BEGINNING OF PLAN
STA. 794+32.3 P.O.S. AHD.=
STA. 794+37 P.O.S. BK.

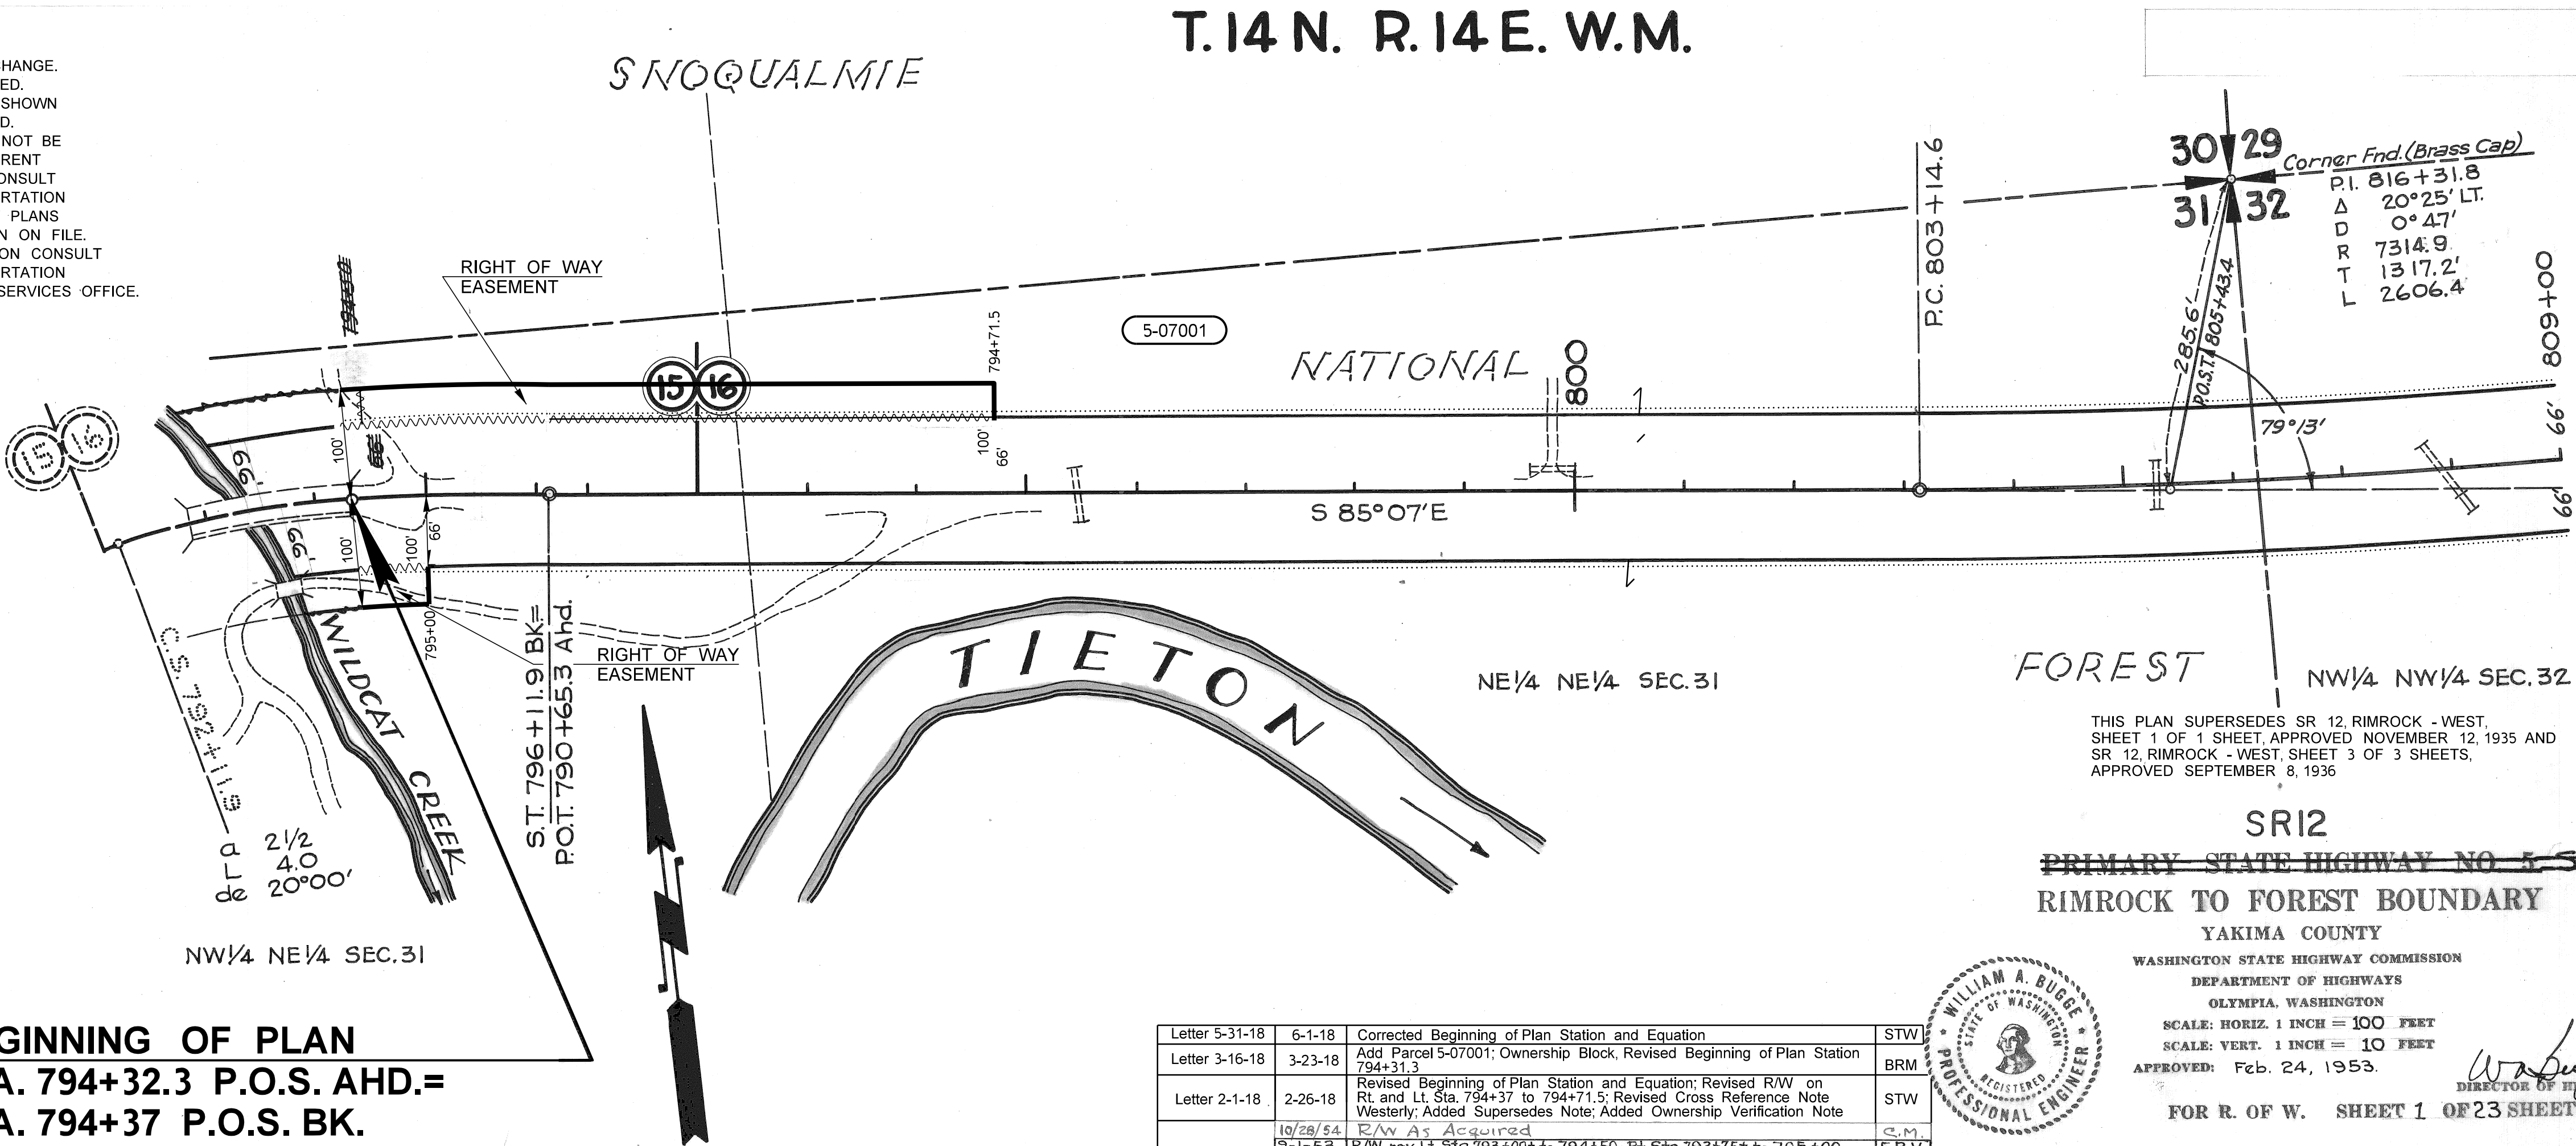

Letter 5-31-18	6-1-18	Corrected Beginning of Plan Station and Equation	STW
Letter 3-16-18	3-23-18	Add Parcel 5-07001; Ownership Block, Revised Beginning of Plan Station 794+31.3	BRM
Letter 2-1-18	2-26-18	Revised Beginning of Plan Station and Equation; Revised R/W on Rt. and Lt. Sta. 794+37 to 794+71.5; Revised Cross Reference Note Westerly; Added Supersedes Note; Added Ownership Verification Note	STW
	10/28/54	R/W As Acquired	C.M.
	5-1-53	R/W rev. Lt. Sta. 793+001 to 794+50, Rt. Sta. 793+751 to 795+00	E.R.V.
Reference	DATE	REVISION	BY



THIS PLAN SUPERSEDES SR 12, RIMROCK - WEST, SHEET 1 OF 1 SHEET, APPROVED NOVEMBER 12, 1935 AND SR 12, RIMROCK - WEST, SHEET 3 OF 3 SHEETS, APPROVED SEPTEMBER 8, 1936

SR12
~~PRIMARY STATE HIGHWAY NO. 5, SR 14~~
RIMROCK TO FOREST BOUNDARY
YAKIMA COUNTY
WASHINGTON STATE HIGHWAY COMMISSION
DEPARTMENT OF HIGHWAYS
OLYMPIA, WASHINGTON
SCALE: HORIZ. 1 INCH = 100 FEET
SCALE: VERT. 1 INCH = 10 FEET
APPROVED: Feb. 24, 1953.
FOR R. OF W. SHEET 1 OF 23 SHEETS